
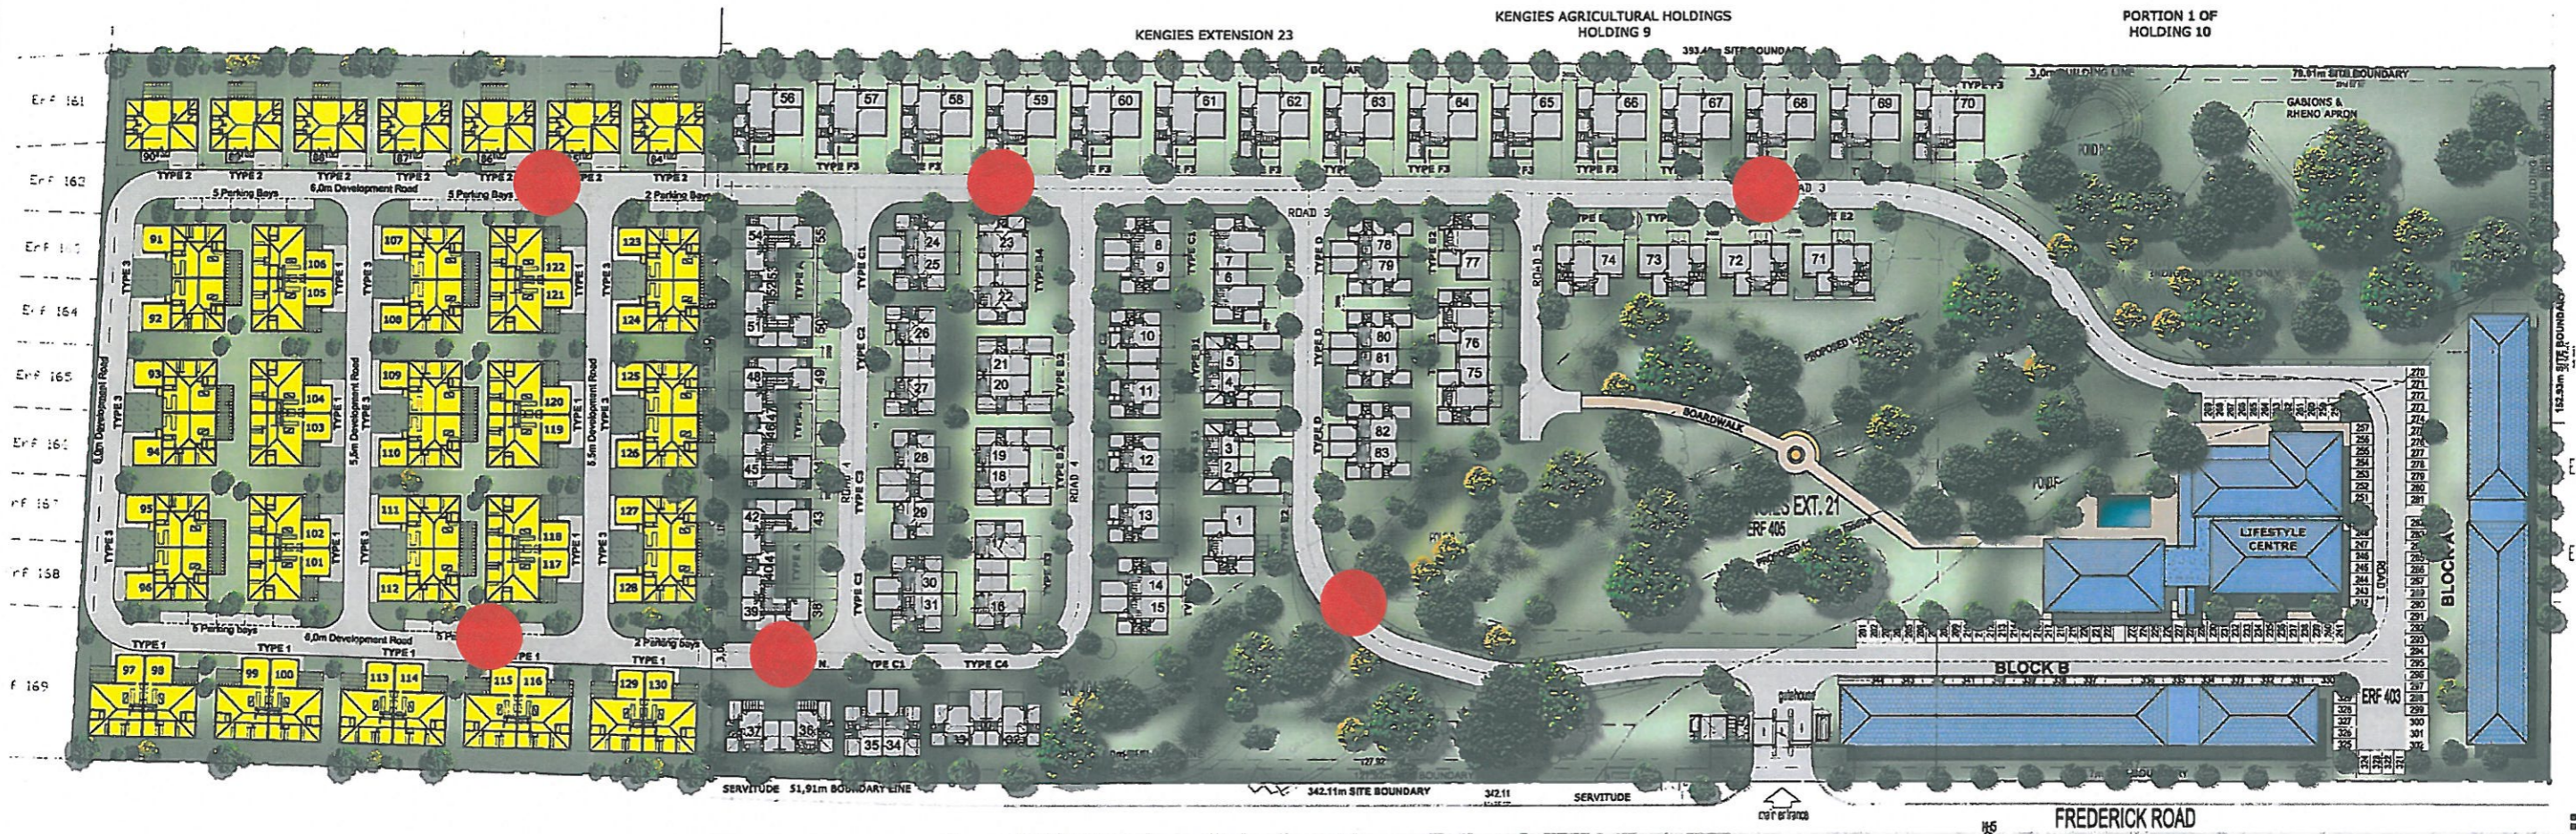


# DEVELOPMENT PHASING PLAN EVERGREEN BROADACRES

## COLOUR LEGEND

Phase 3  
47 Houses

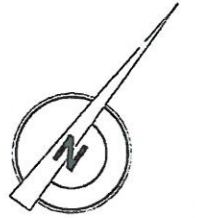

SITE PLAN LAYOUT

ANNEXURE C

FOR MARKETING

**B.O.U.W.E.R**  
ARCHITECTS

Tel: 021 914 3301 Fax: 086 6707 730  
PO Box 4601 Tyger Valley 7336  
hannes@bouwerarchitects.co.za

**COPY RIGHT RESERVED**

THIS DRAWING AND ALL ASSOCIATED INFORMATION REMAINS THE PROPERTY OF BOWMER ARCHITECTS UNLESS OTHERWISE SPECIFIED

**NOTE**  
ALL WORK TO BE IN ACCORDANCE WITH THE "NATIONAL BUILDING REGULATIONS" AND THE SABS 0400 MINIMUM STANDARDS SPECIFICATIONS. ALL DIMENSIONS AND LEVELS TO BE CHECKED ON SITE AND ANY DISCREPANCIES REPORTED TO THE ARCHITECTS PRIOR TO THE COMMENCEMENT OF CONSTRUCTION OR MANUFACTURING

REVISIONS		
suffix	date	description
1	2013-08-14	FOR INFORMATION ONLY
2	2013-08-15	FOR INFORMATION ONLY
3	2013-08-16	FOR INFORMATION ONLY

REVISIONS		
suffix	date	description

purchaser signature	architect signature
town & urban planners	SACAP Reg. # 7655
engineers - civil & structural	quantity surveyor
engineers - electrical & mechanical	
Client	
BelleWoode Property Development	

**PROJECT**

**EVERGREEN BROADACRES  
KENGIES EXT. 21,  
KENGIES EXT. 41,  
JOHANNESBURG  
PHASE 2**

DRAWING TITLE		scale	date
SITE DEVELOPMENT PLAN		NTS	2014-07-16
project no	drawing no		
09-11-119	WD_1000		
drawn	revision		
RB / PA	5		