



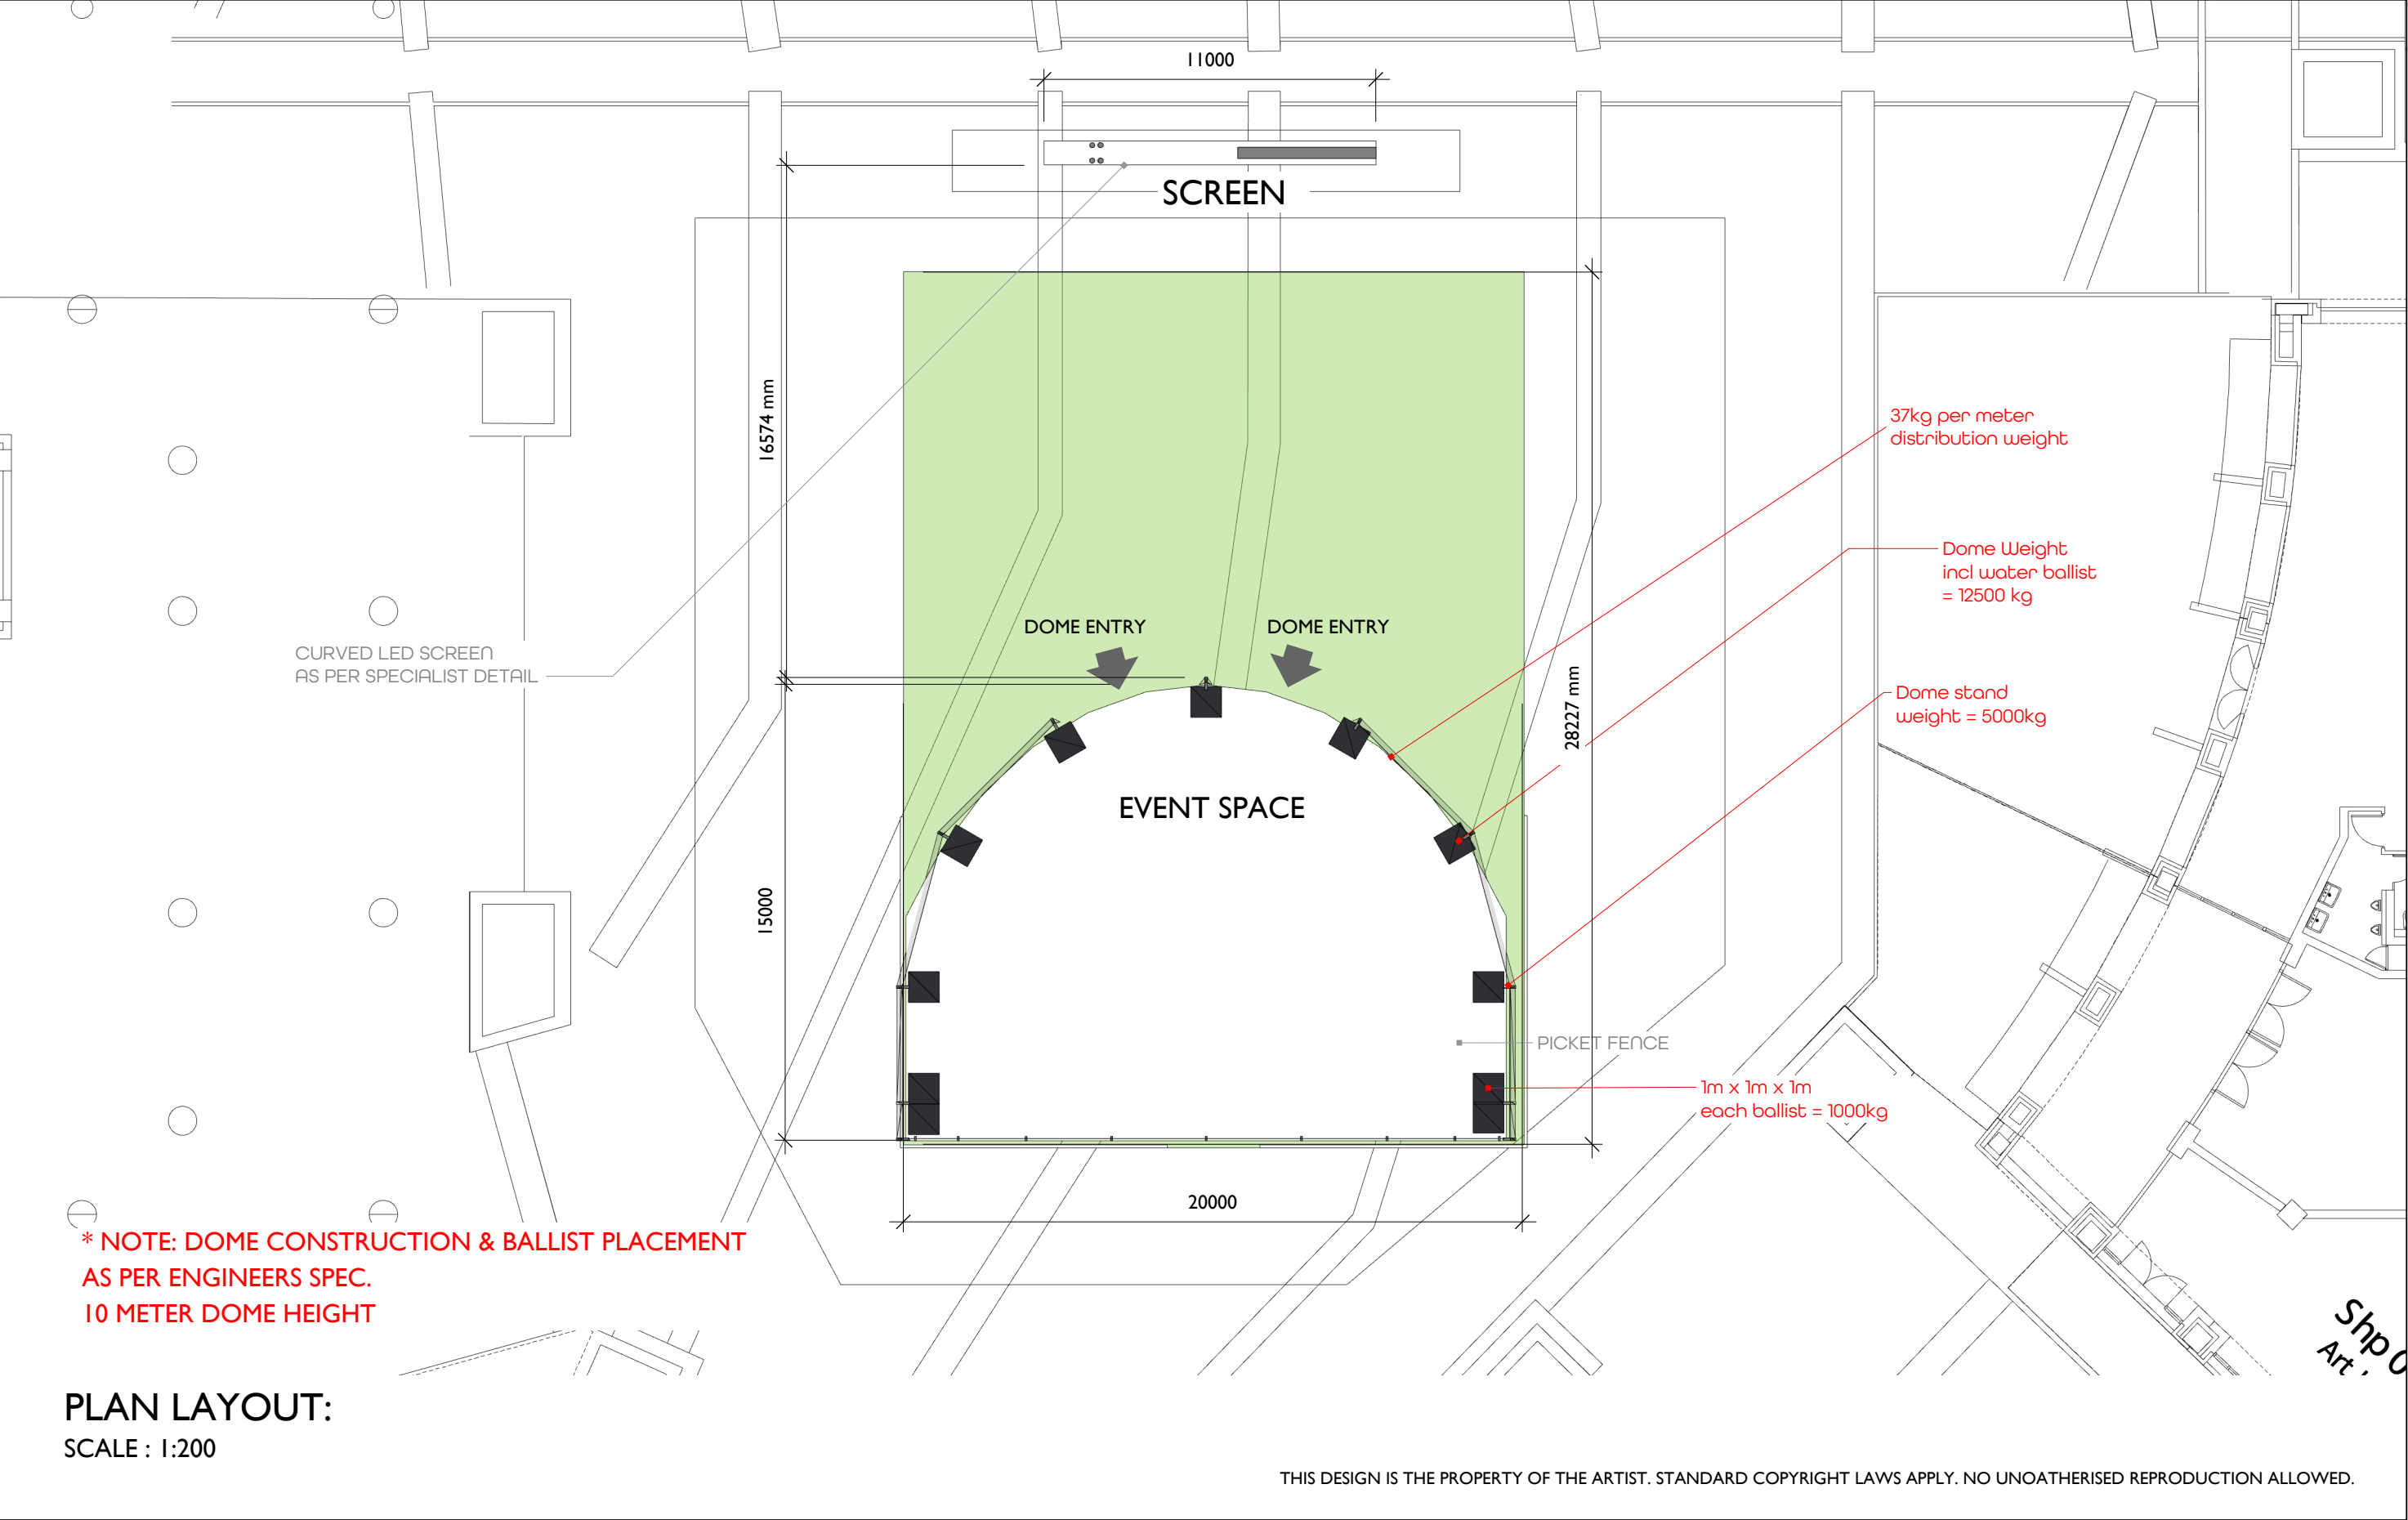

EUCERIN _SUN SERUM LAUNCH


MELROSE ARCH

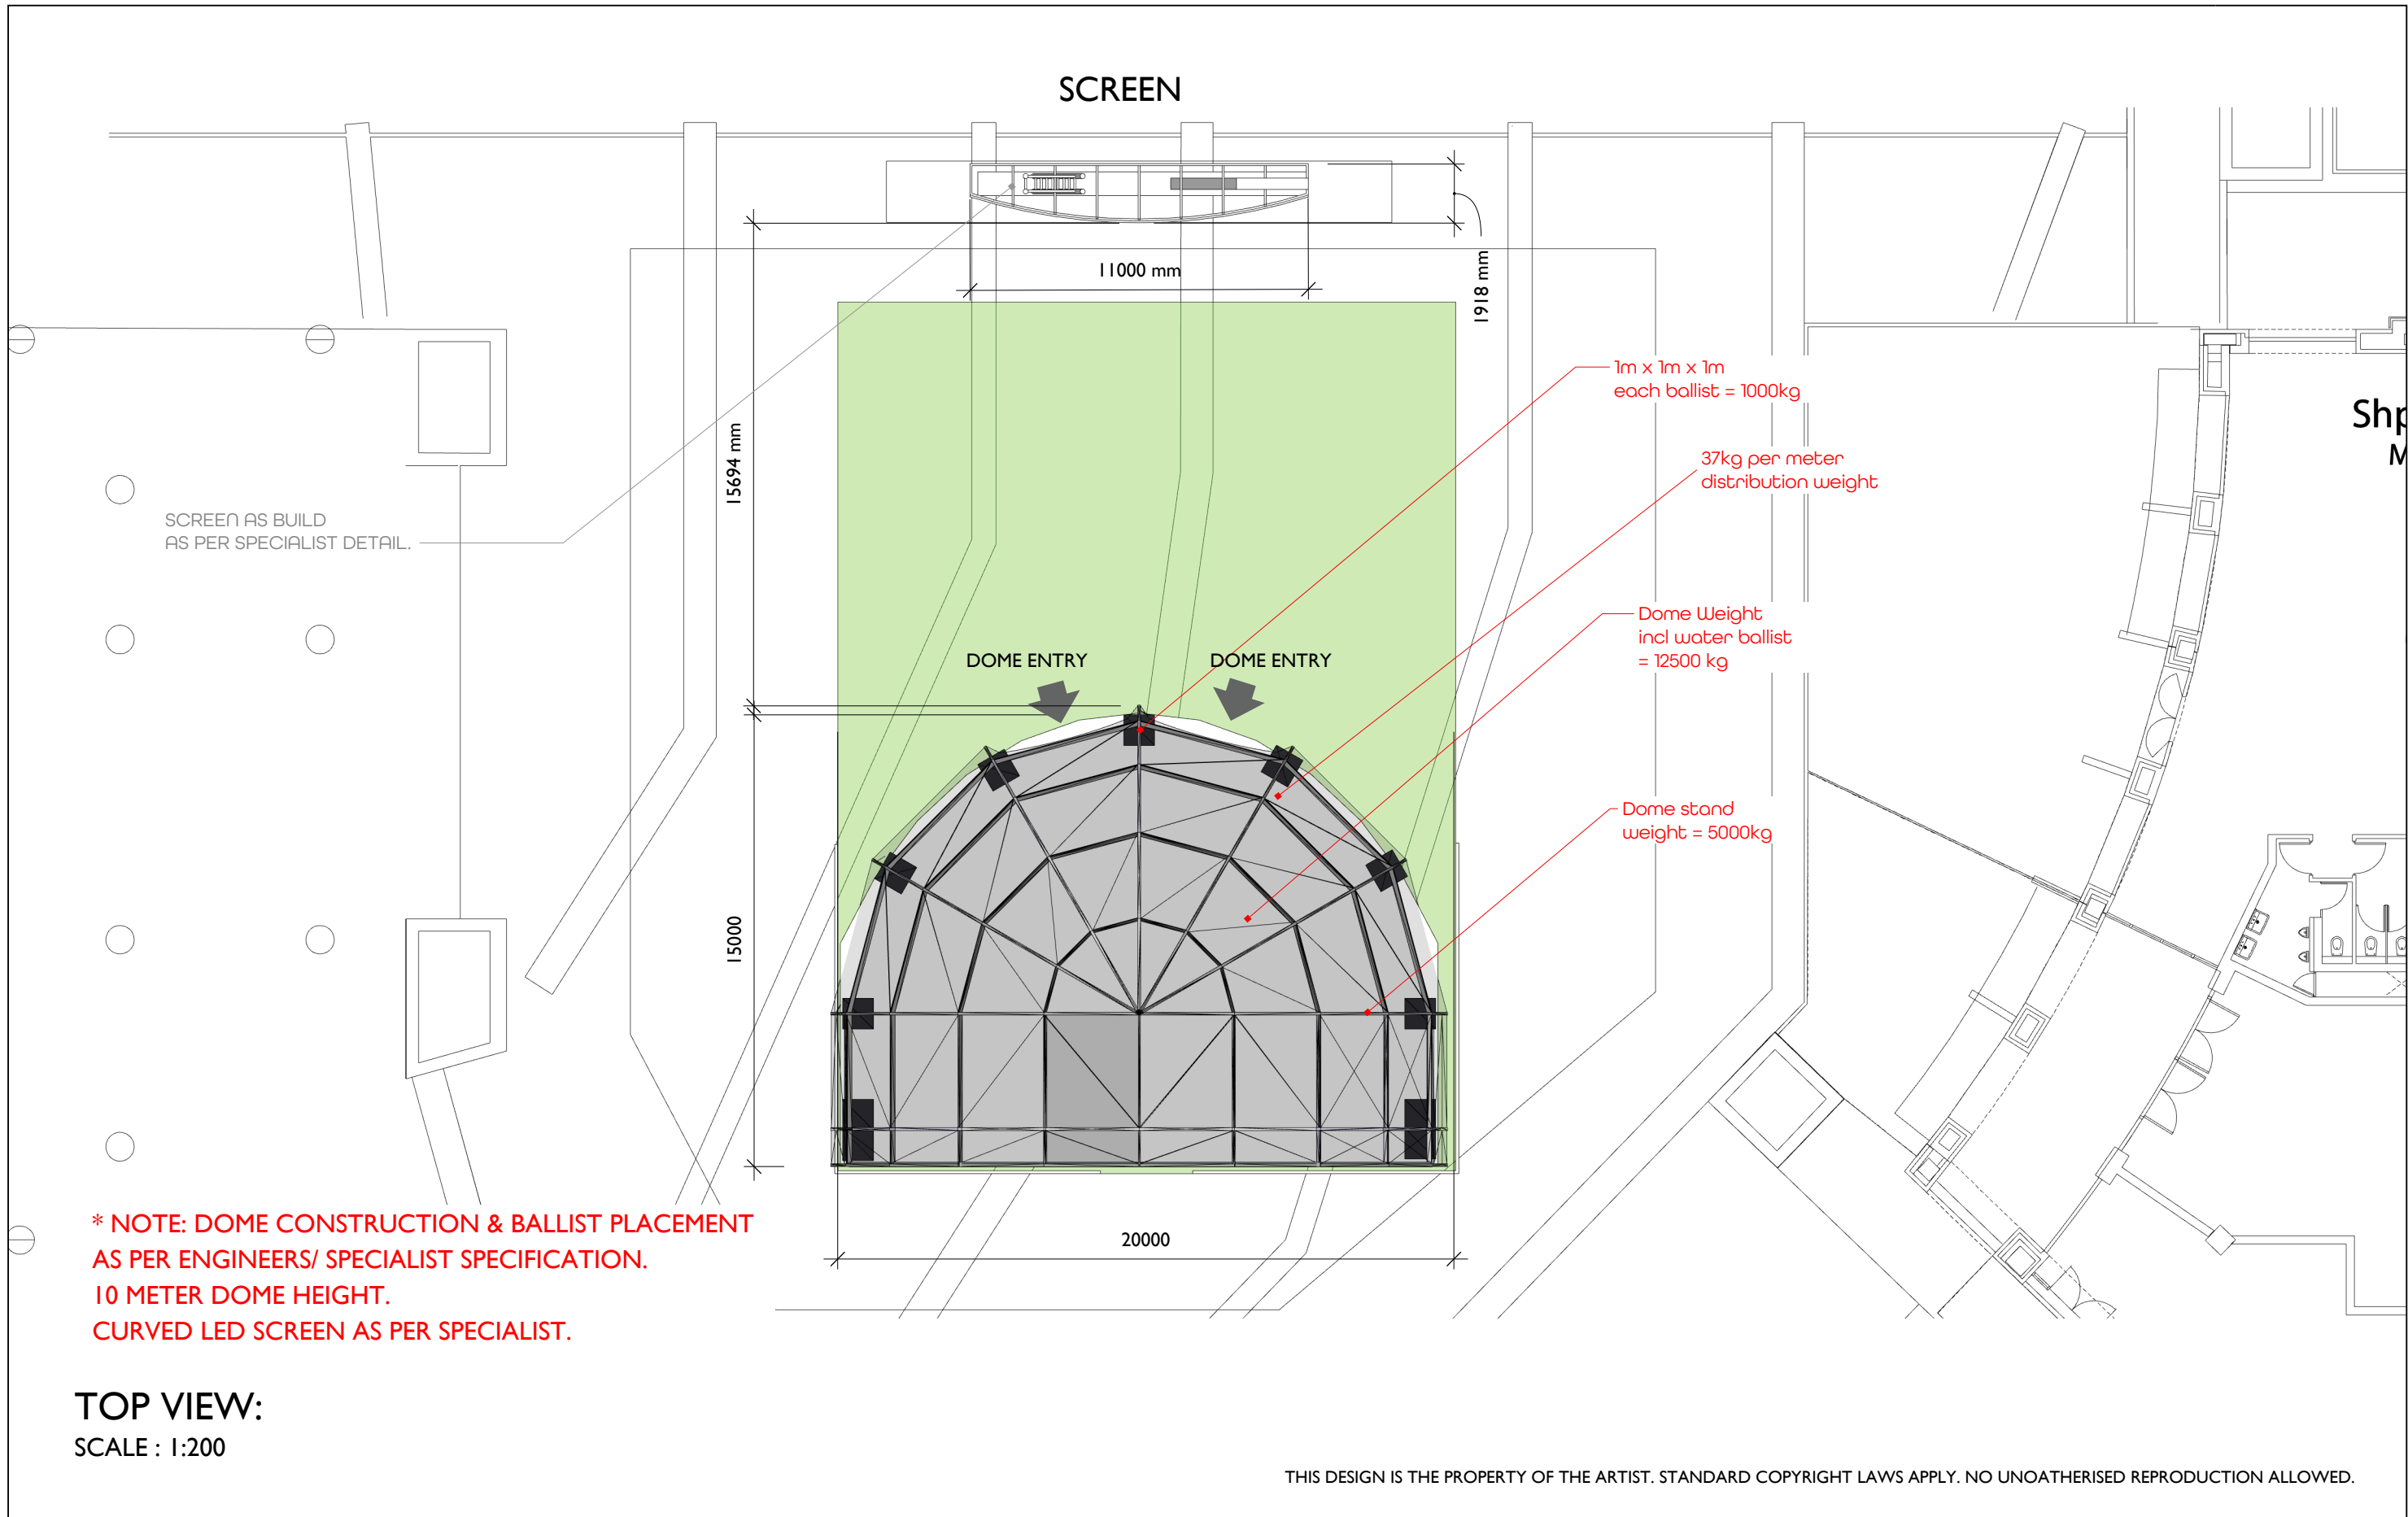

EUCERIN _SUN SERUM LAUNCH

MELROSE ARCH

REVISIONS		
	DD/MM/YY	NOTES
1	12/07/26	DOMED STRUCTURE
2	16/07/26	DOMED STRUCTURE
3	16/07/26	DOMED STRUCTURE
4	20/07/26	DOMED STRUCTURE
5		

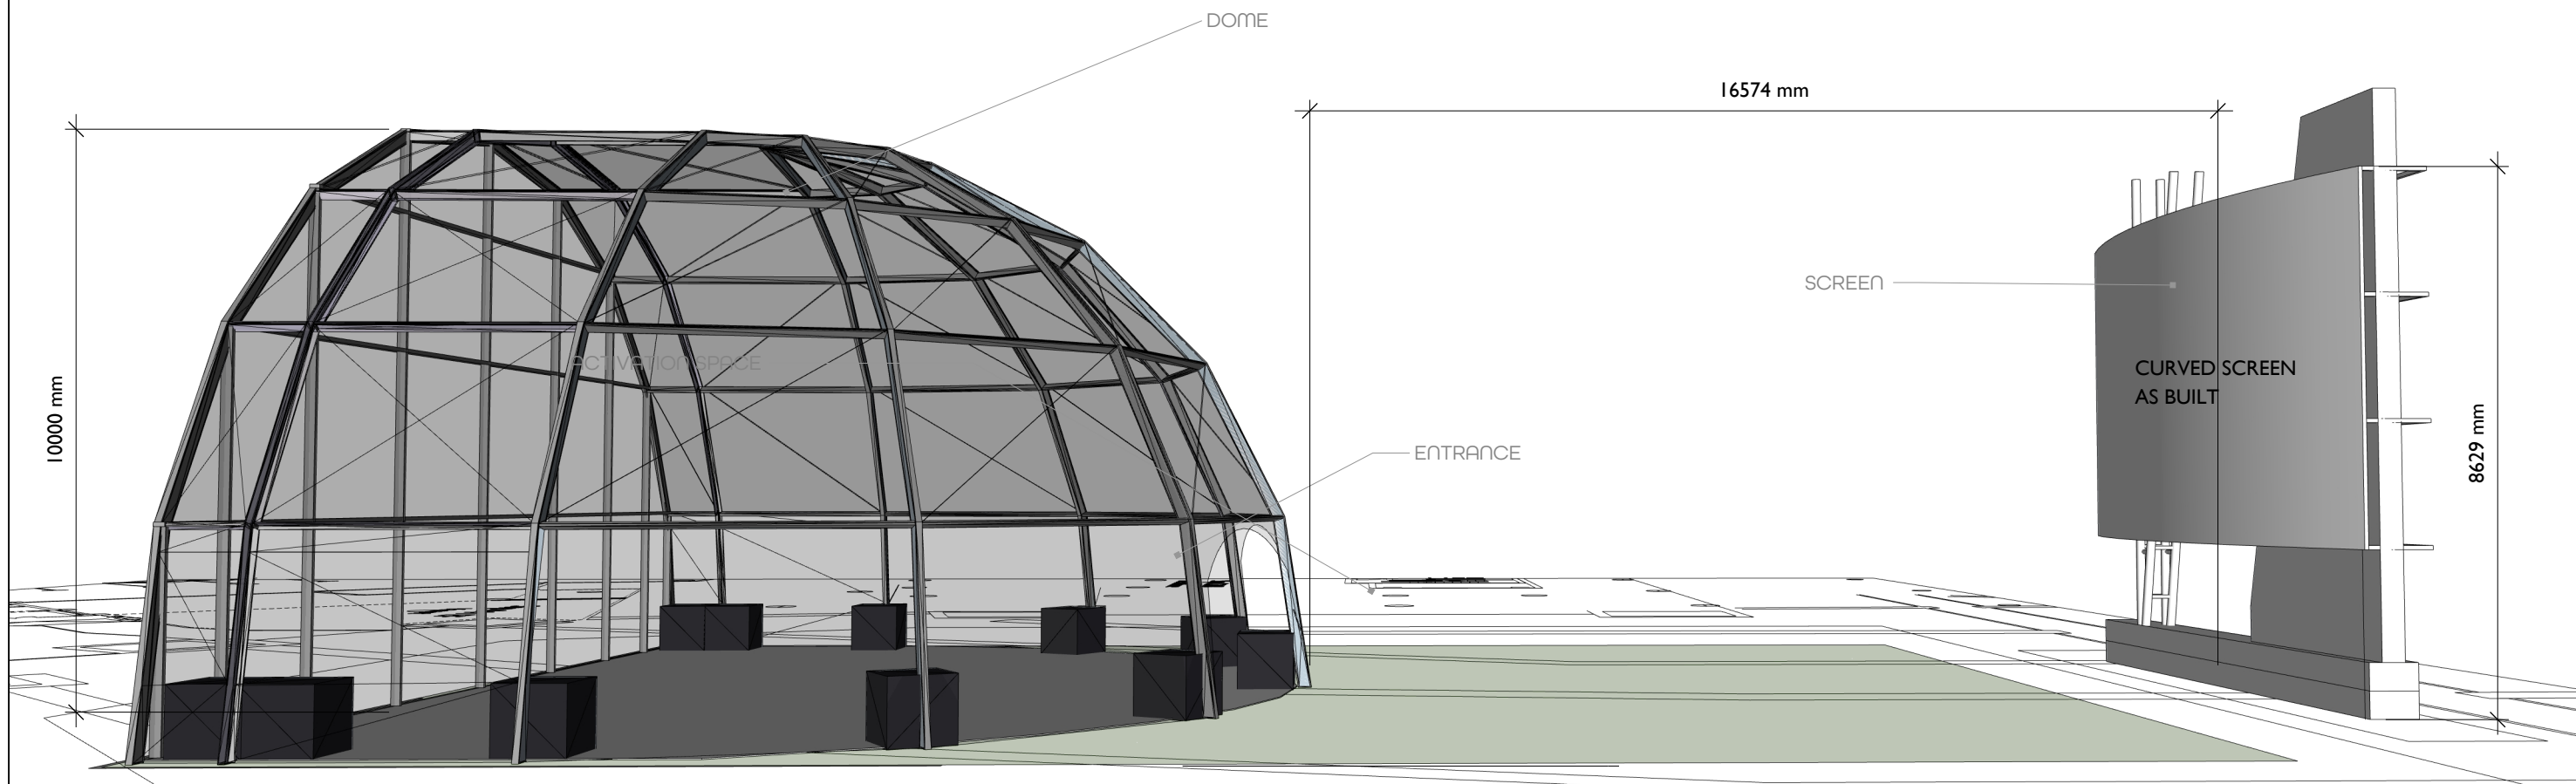

* NOTE: DOME CONSTRUCTION & BALLIST PLACEMENT
AS PER ENGINEERS/ SPECIALIST SPECIFICATION.
10 METER DOME HEIGHT.
CURVED LED SCREEN AS PER SPECIALIST.


SIDE VIEW:
SCALE : NA.

THIS DESIGN IS THE PROPERTY OF THE ARTIST. STANDARD COPYRIGHT LAWS APPLY. NO UNOATHERISED REPRODUCTION ALLOWED.

EUCERIN _SUN SERUM LAUNCH

MELROSE ARCH

REVISIONS		
	DD/MM/YY	NOTES
1	12/07/26	DOMED STRUCTURE
2	16/07/26	DOMED STRUCTURE
3	16/07/26	DOMED STRUCTURE
4	20/07/26	DOMED STRUCTURE
5		

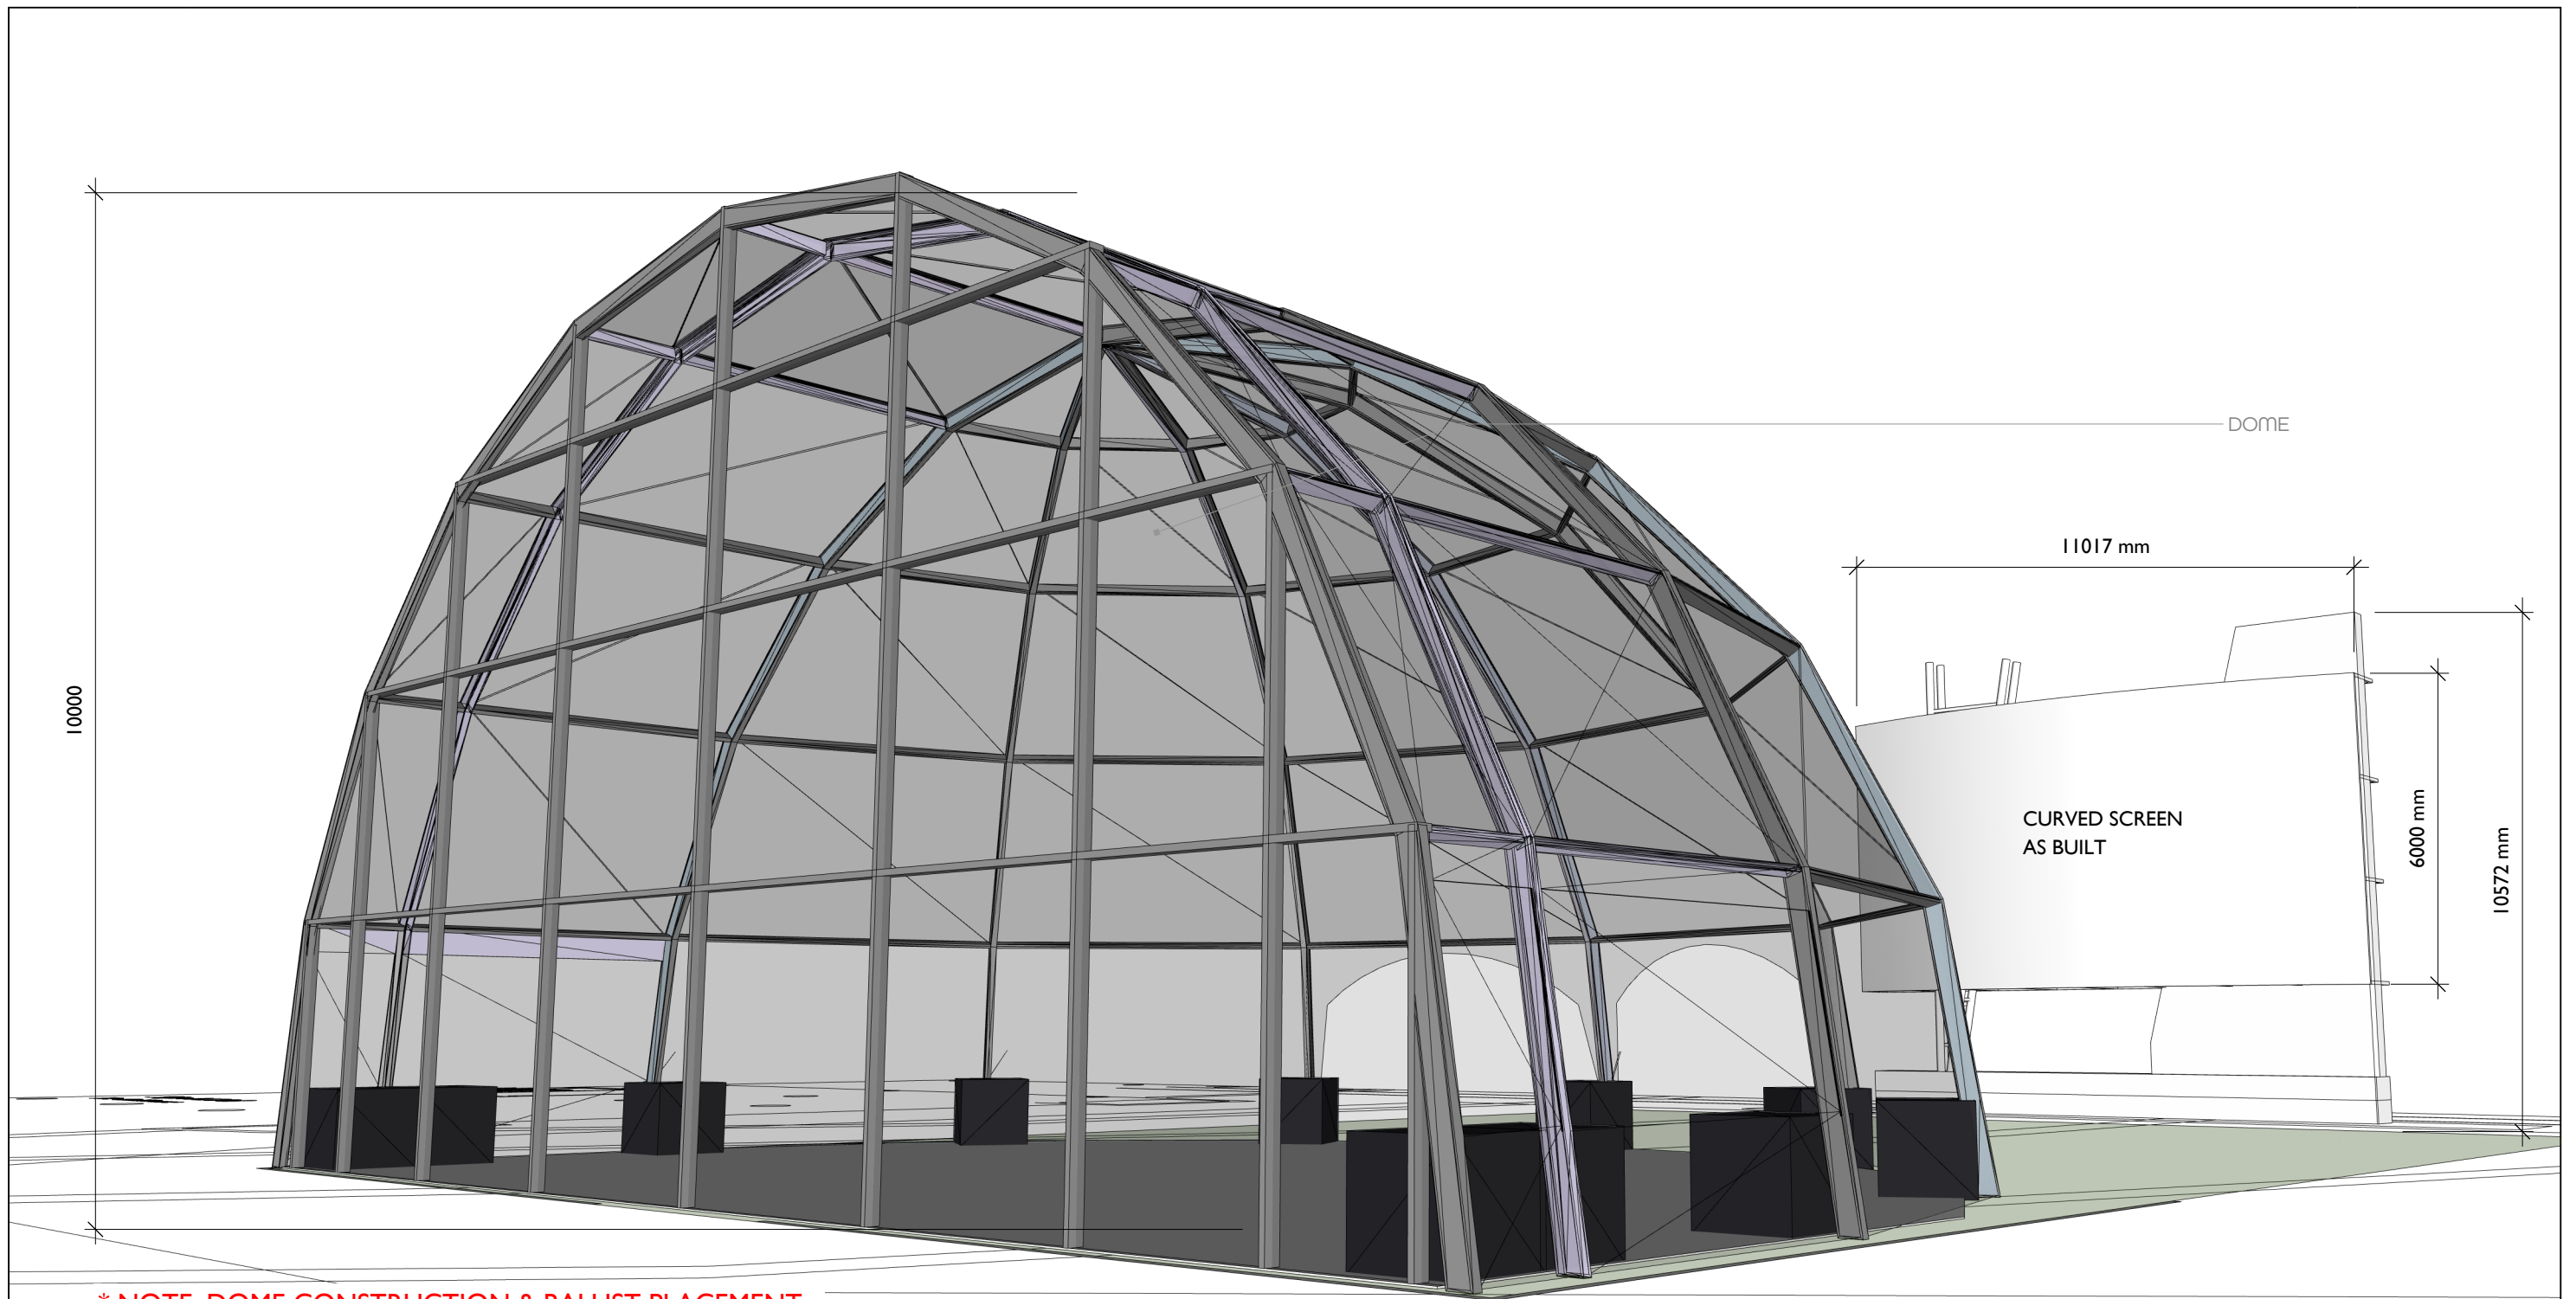

* NOTE: DOME CONSTRUCTION & BALLIST PLACEMENT
AS PER ENGINEERS/ SPECIALIST SPECIFICATION.
10 METER DOME HEIGHT.
CURVED LED SCREEN AS PER SPECIALIST.

BACK RIGHT VIEW:
SCALE : NA.

THIS DESIGN IS THE PROPERTY OF THE ARTIST. STANDARD COPYRIGHT LAWS APPLY. NO UNOATHERISED REPRODUCTION ALLOWED.


EUCERIN _SUN SERUM LAUNCH

MELROSE ARCH

REVISIONS		
	DD/MM/YY	NOTES
1	12/07/26	DOMED STRUCTURE
2	16/07/26	DOMED STRUCTURE
3	16/07/26	DOMED STRUCTURE
4	20/07/26	DOMED STRUCTURE
5		

04

pg

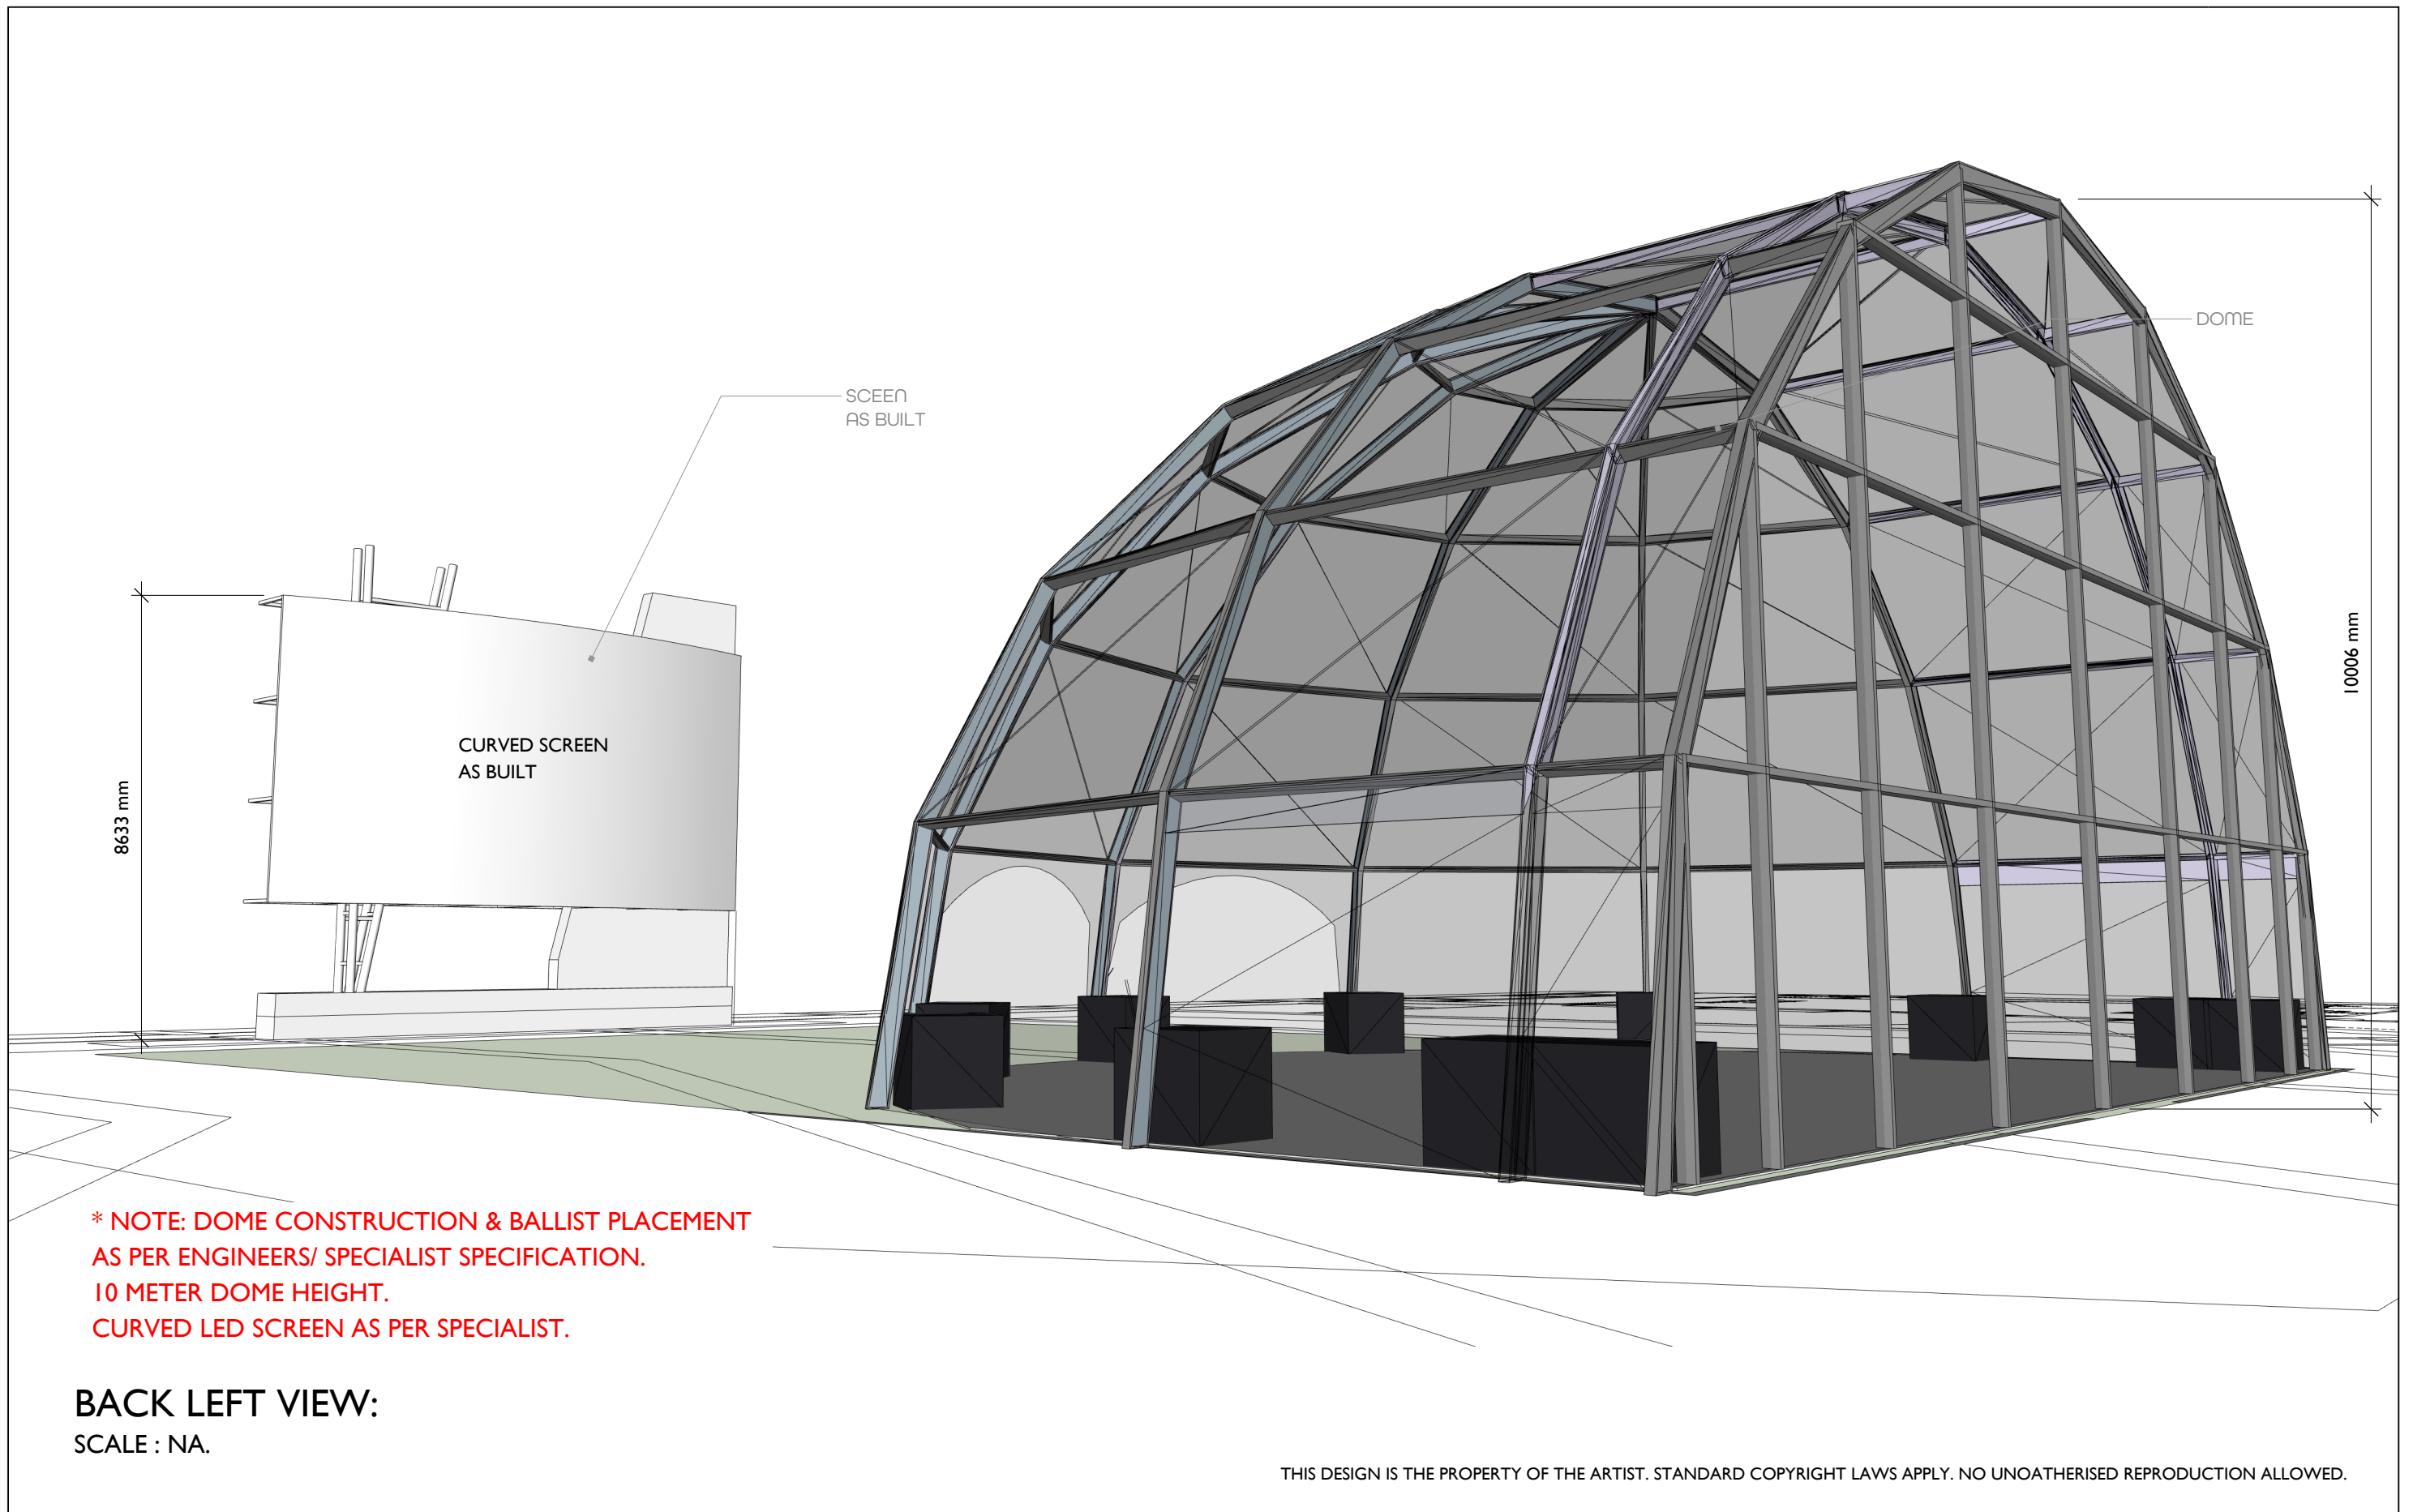

EUCERIN _SUN SERUM LAUNCH

MELROSE ARCH

REVISIONS		
	DD/MM/YY	NOTES
1	12/07/26	DOMED STRUCTURE
2	16/07/26	DOMED STRUCTURE
3	16/07/26	DOMED STRUCTURE
4	20/07/26	DOMED STRUCTURE
5		